



1 ROOF PLAN - WEST BUILDING  
1/8" = 1'-0"

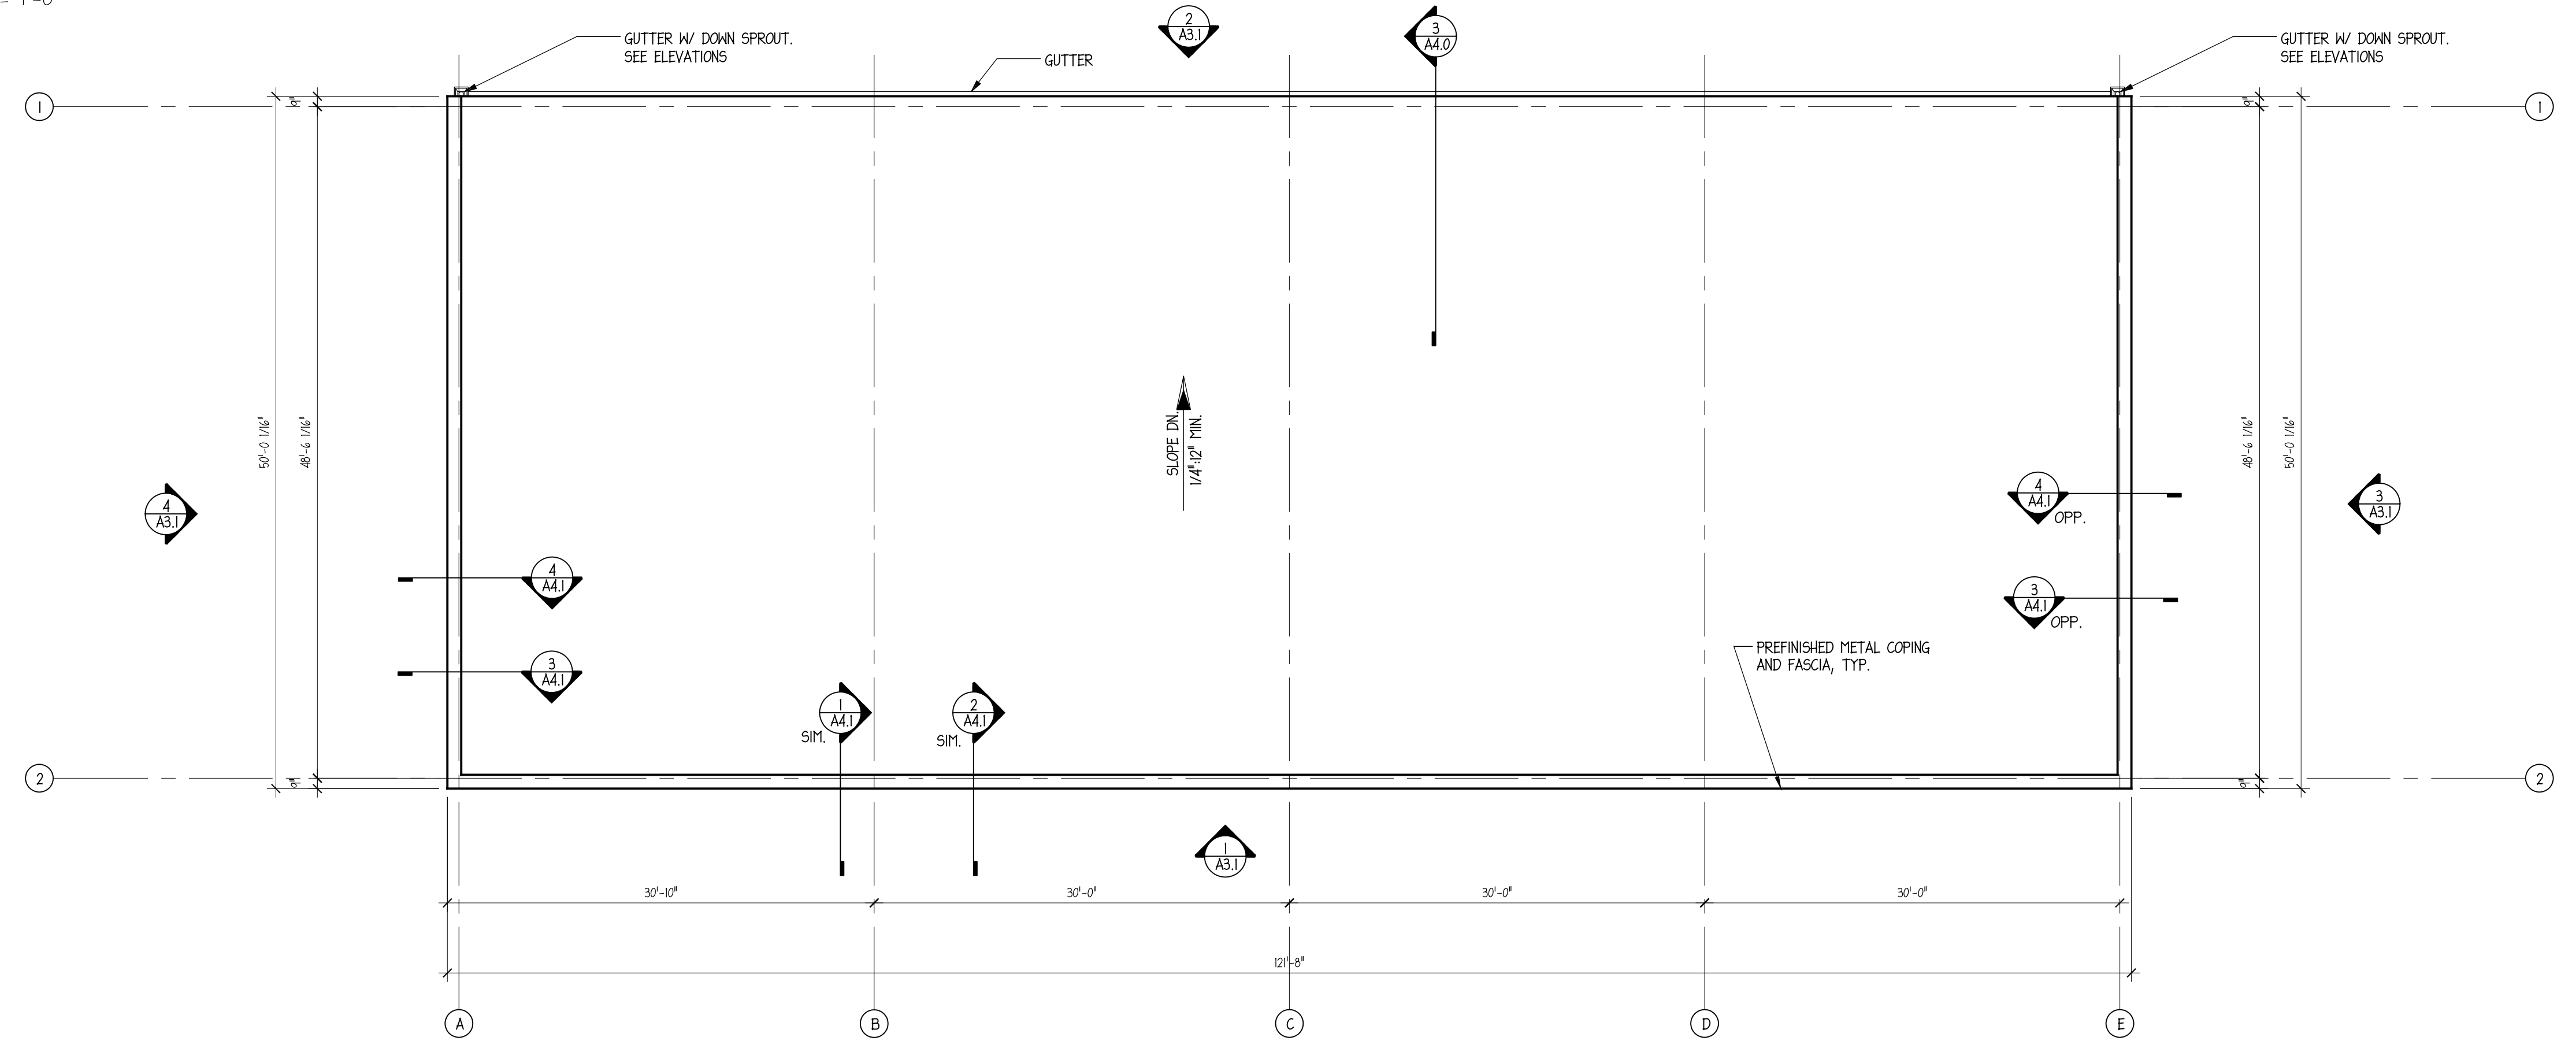

2 ROOF PLAN - EAST BUILDING  
1/8" = 1'-0"

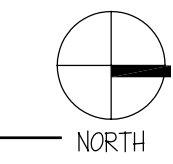

NOT FOR CONSTRUCTION

**INVISION**  
PLANNING | ARCHITECTURE | INTERIORS

**DES MOINES WATERLOO**

303 Watson Powell Jr. Way  
Des Moines, Iowa 50309  
515.633.2941  
515.683.2942 Fax  
www.invisionarch.com

CONSULTANT:  
LANDSCAPE ARCHITECT:  
NAME  
CIVIL ENGINEER:  
NAME  
STRUCTURAL ENGINEER:  
NAME  
MECHANICAL ENGINEER:  
NAME  
ELECTRICAL ENGINEER:  
NAME

REVISIONS:

| DATE       | DESCRIPTION | # |
|------------|-------------|---|
| 03.07.2007 | CITY REVIEW | 1 |

OWNER SIGN-OFF:

| DATE | NAME |
|------|------|
|      |      |

**GREEN HORIZONS  
OFFICE PARK**

PRINCETON DRIVE  
GRIMES, IOWA

PROJECT NO:  
07019

DATE:  
05.11.2007

SHEET SET:  
Design Development  
Not for Construction

SHEET NAME:  
ROOF PLANS

A1.1

Copyright © 2006